
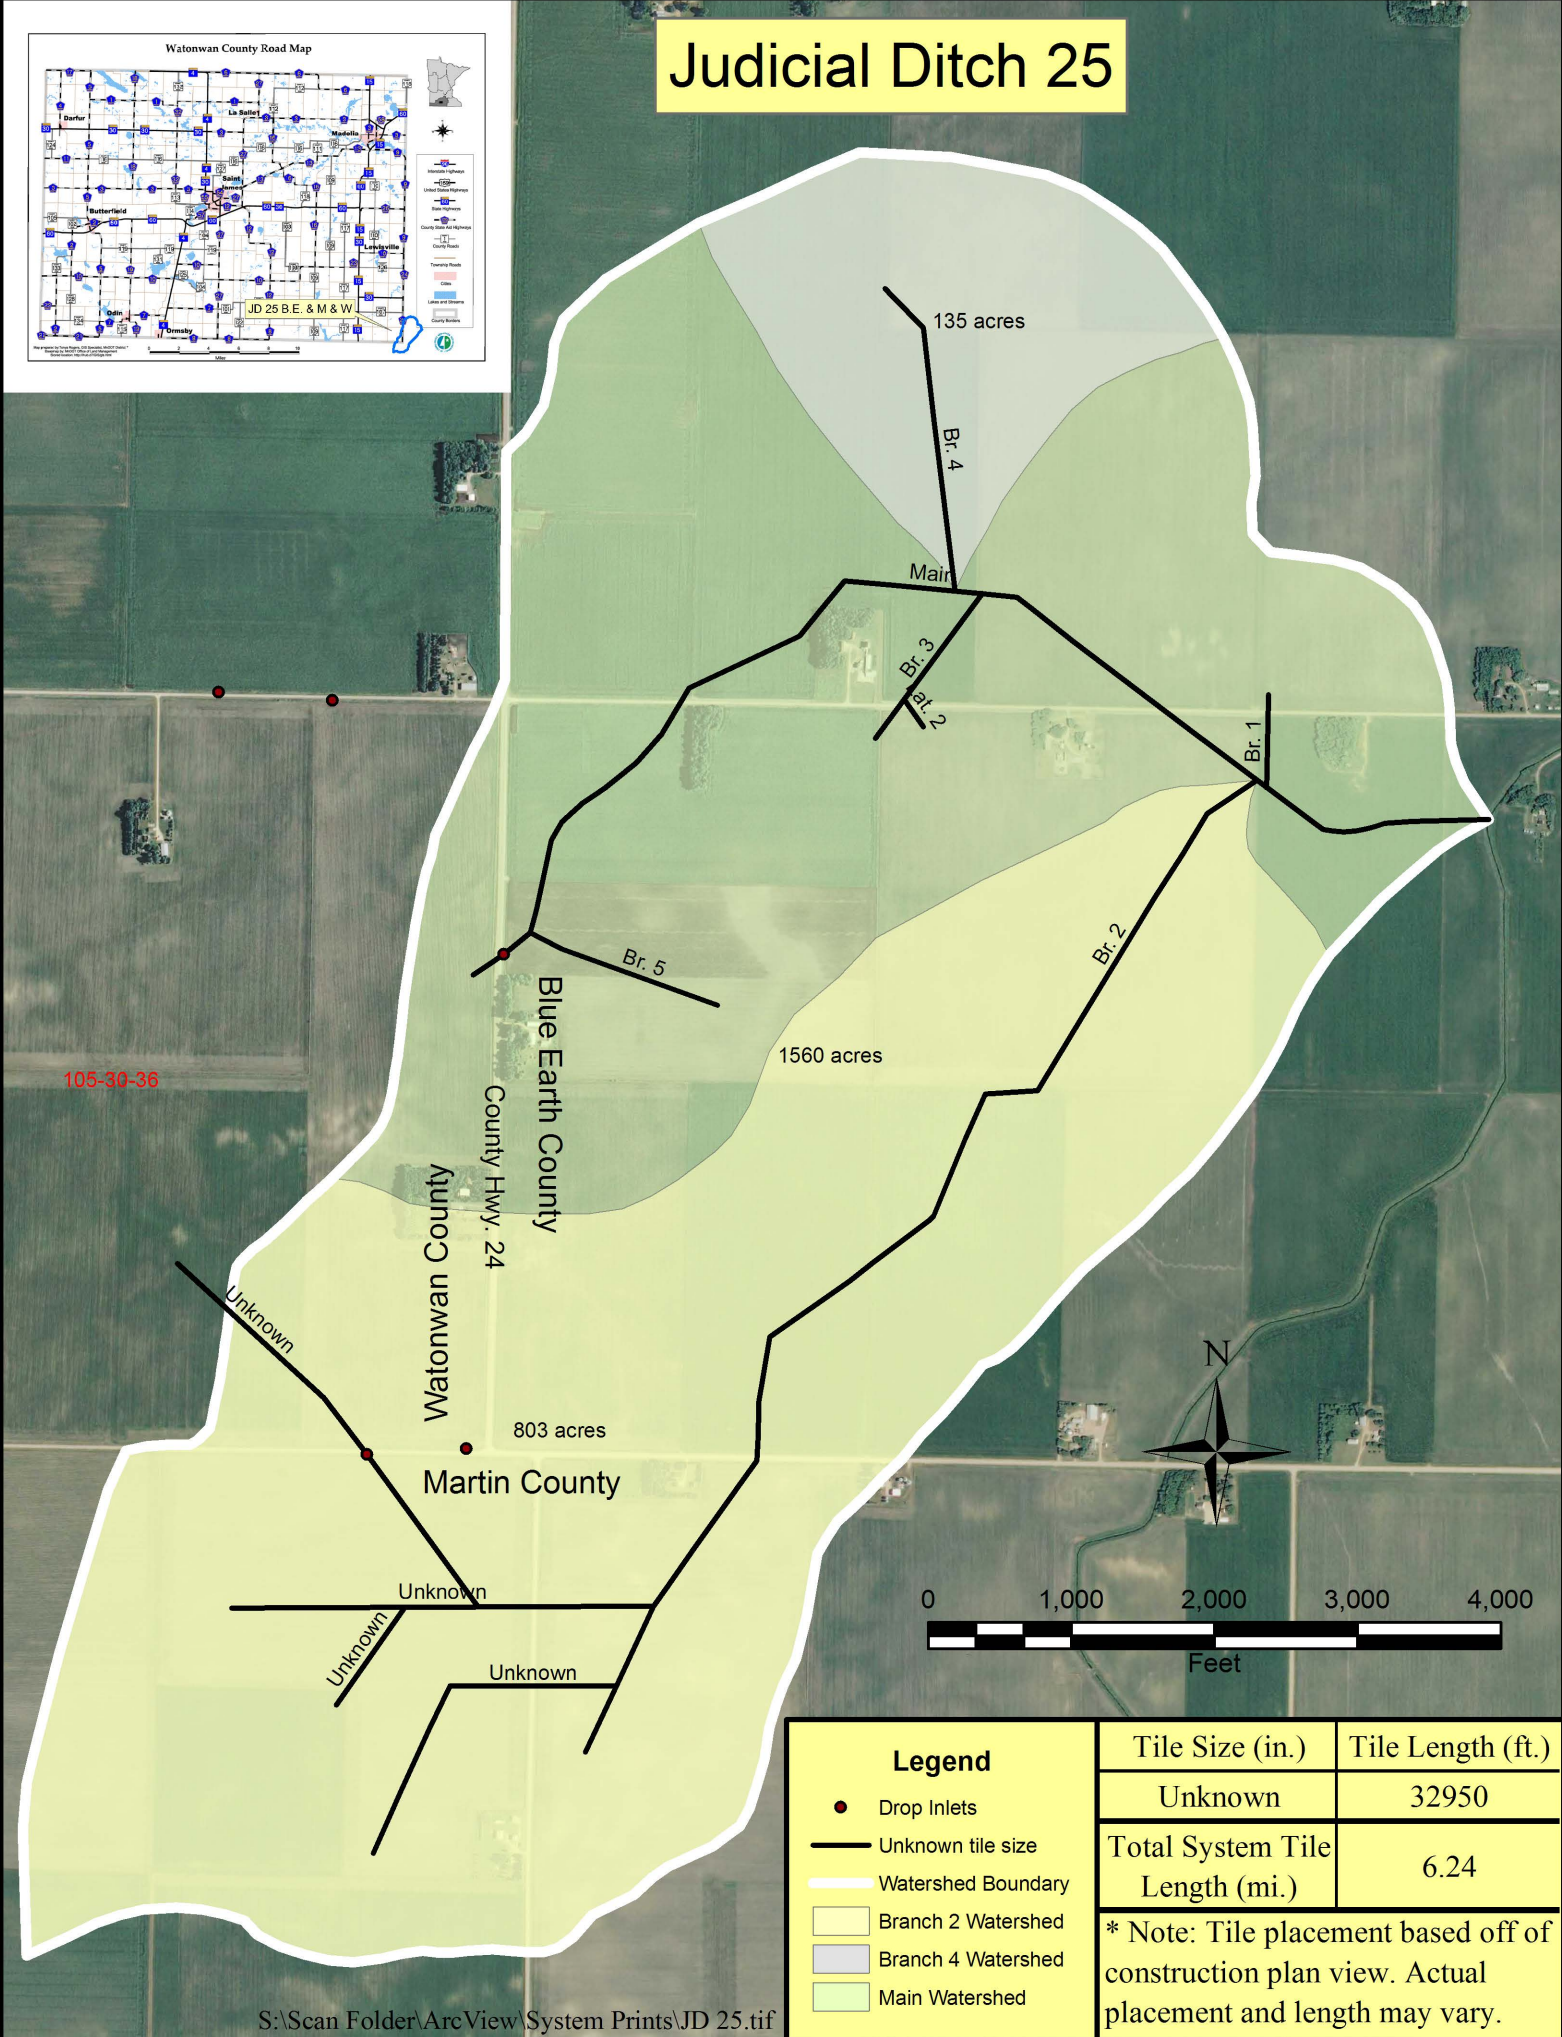


Judicial Ditch 25

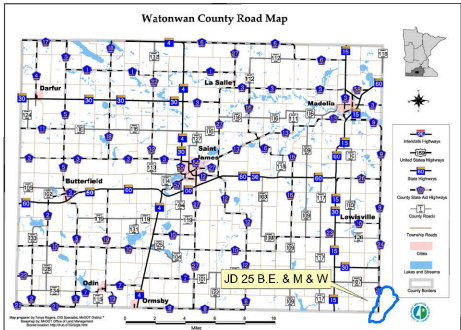

Legend	Tile Size (in.)	Tile Length (ft.)
● Drop Inlets	Unknown	32950
— Unknown tile size		
— Watershed Boundary		
□ Branch 2 Watershed		
□ Branch 4 Watershed		
□ Main Watershed		
Total System Tile Length (mi.)		6.24
* Note: Tile placement based off of construction plan view. Actual placement and length may vary.		